


- WALL RACK 9U
- UTP CAT6
- UTP CAT6
- AC 220V cable
- Room-UTP CAT6 x3 unit
- FO MM 12 Core OM2 (50/125) outdoor armored
- FO MM 6 Core OM2 (50/125) outdoor armored
- อุปกรณ์ Switch
- Internal AP
- External AP 3 unit
- SET-FL3
- Titan2 machine

Production Network Diagram

- Waste-Office
- Work-Shop/P7-8toElectric-Shop
- TNF-SW-078-SG300-10-3.100
- FBCore:9-10/11-12
- TNF-SW-079-SF302-08PP-3.121
- TNF-SW-012-SG350-10P-3.146
- TNF-SW-114-SG350-28MPP

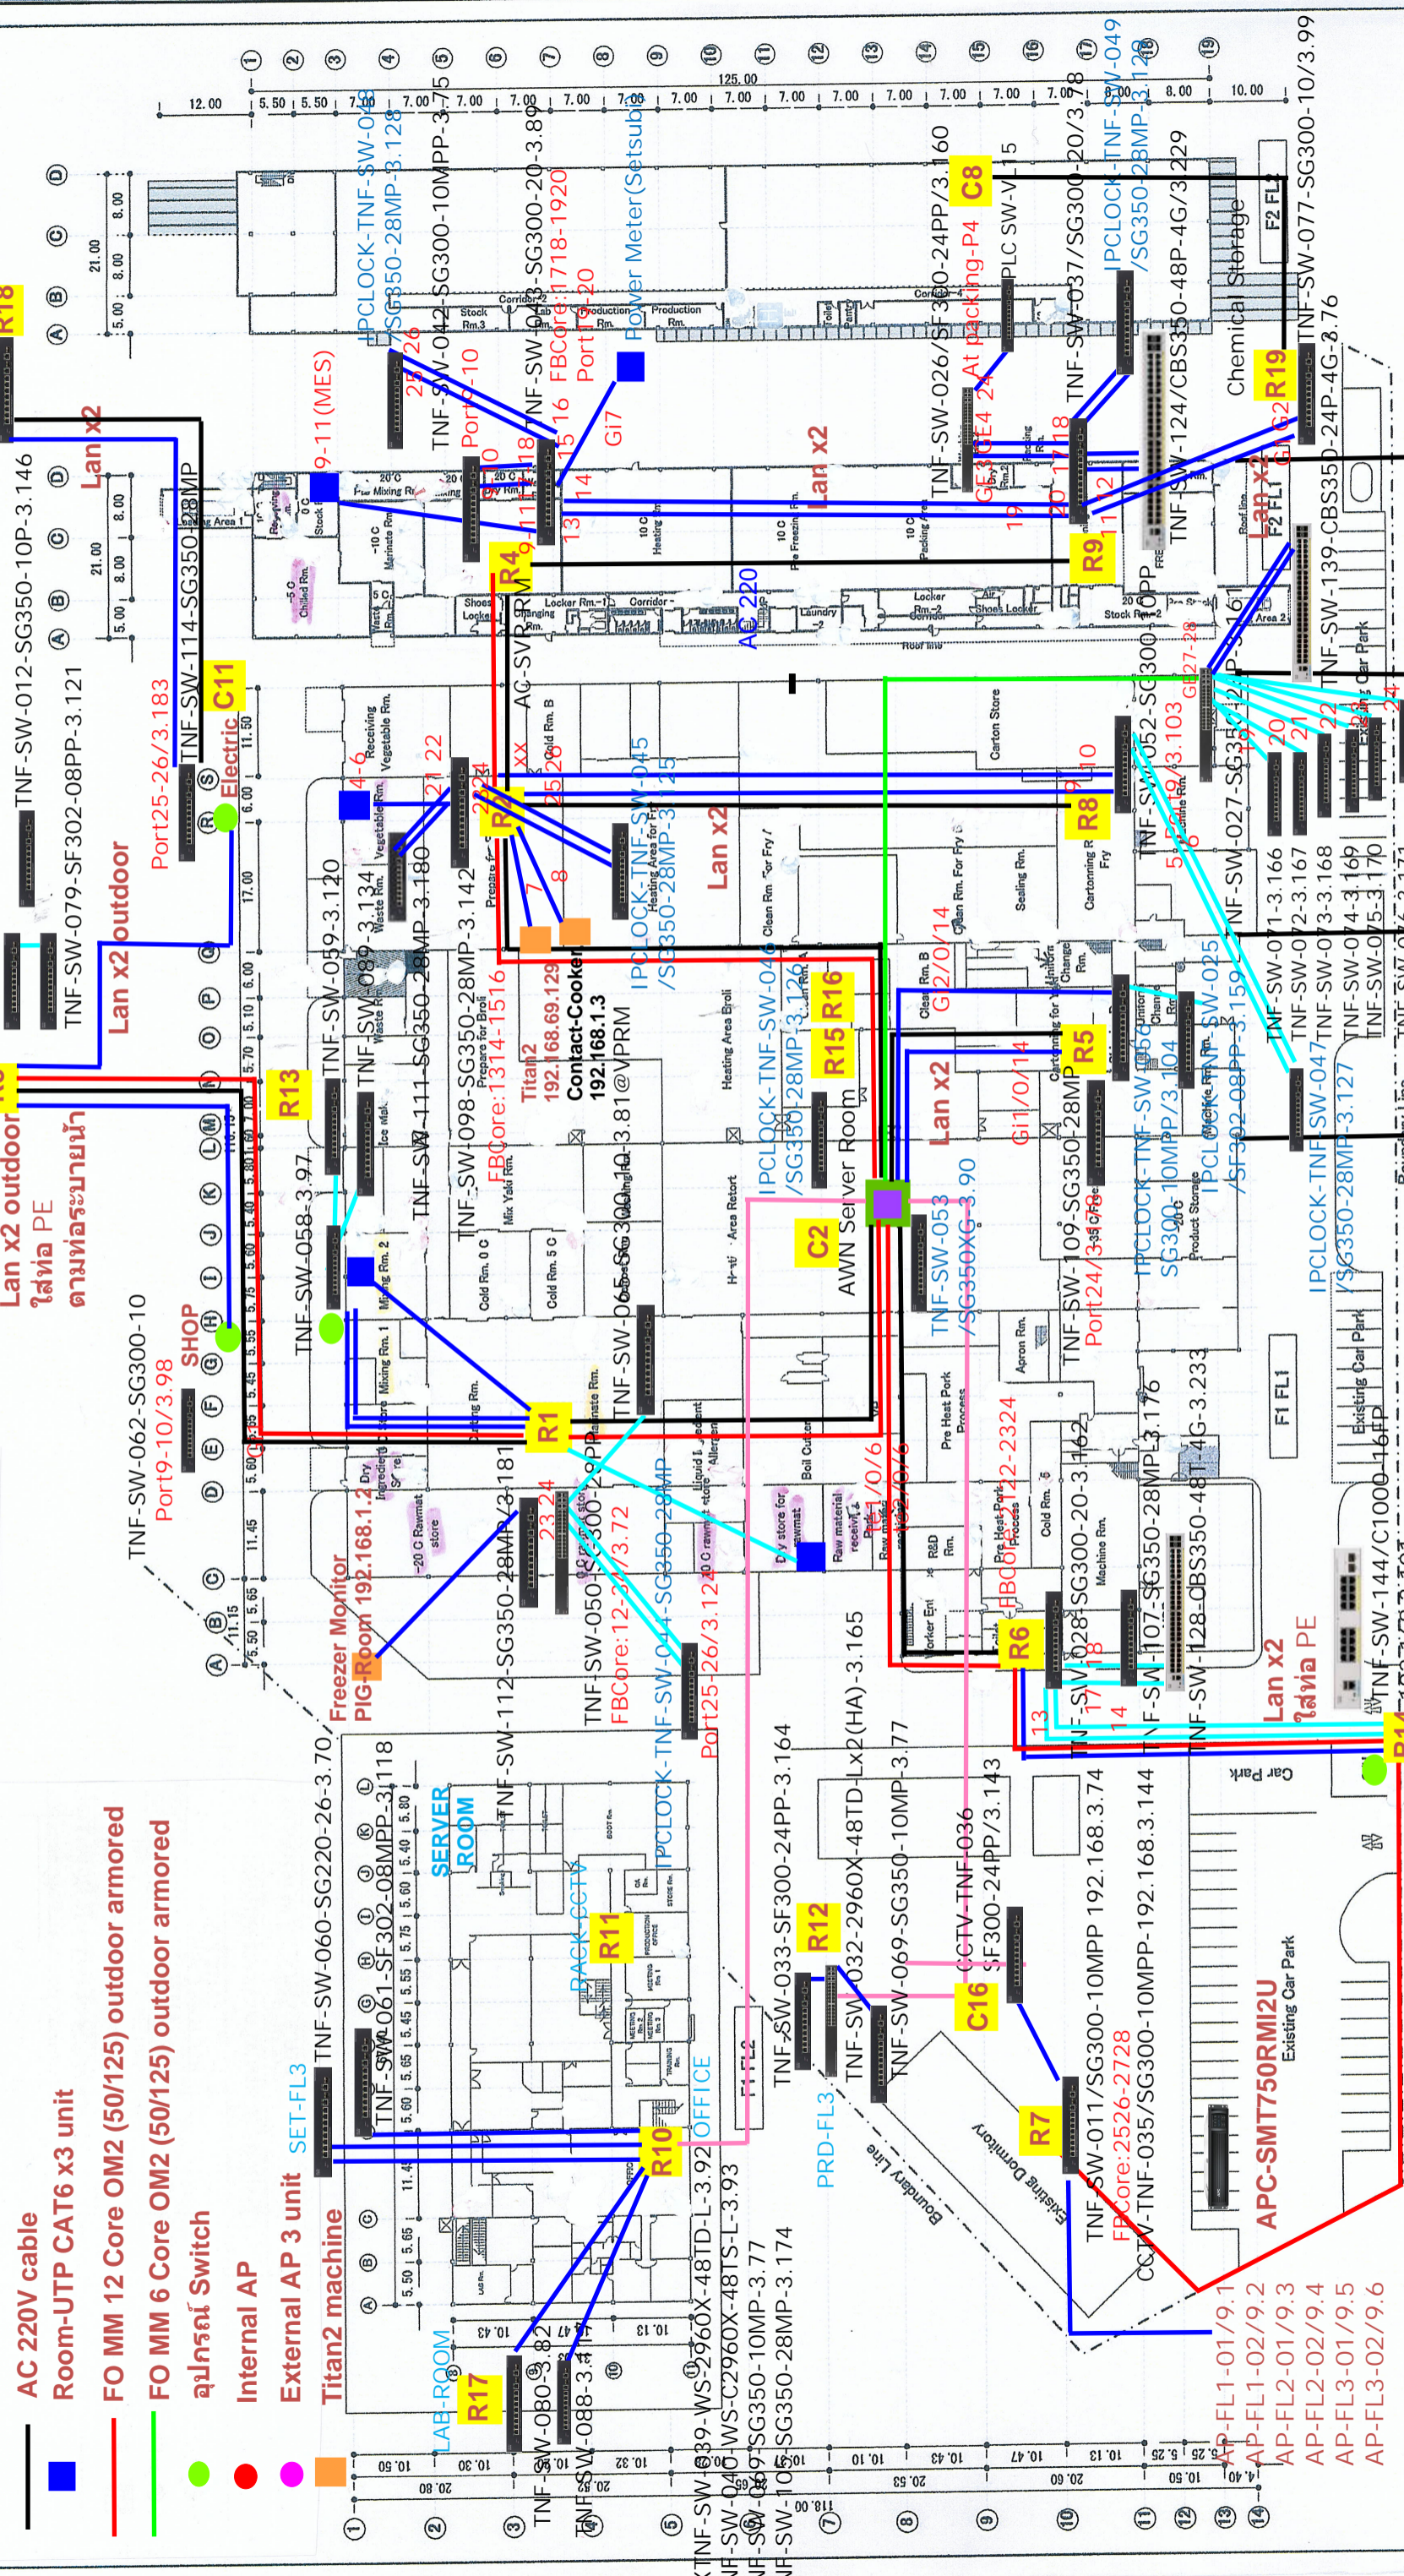

Updated by Prasitchai Date: 24 MAY 2023