


Overall configuration diagram


Overall configuration diagram (Hardware configuration)

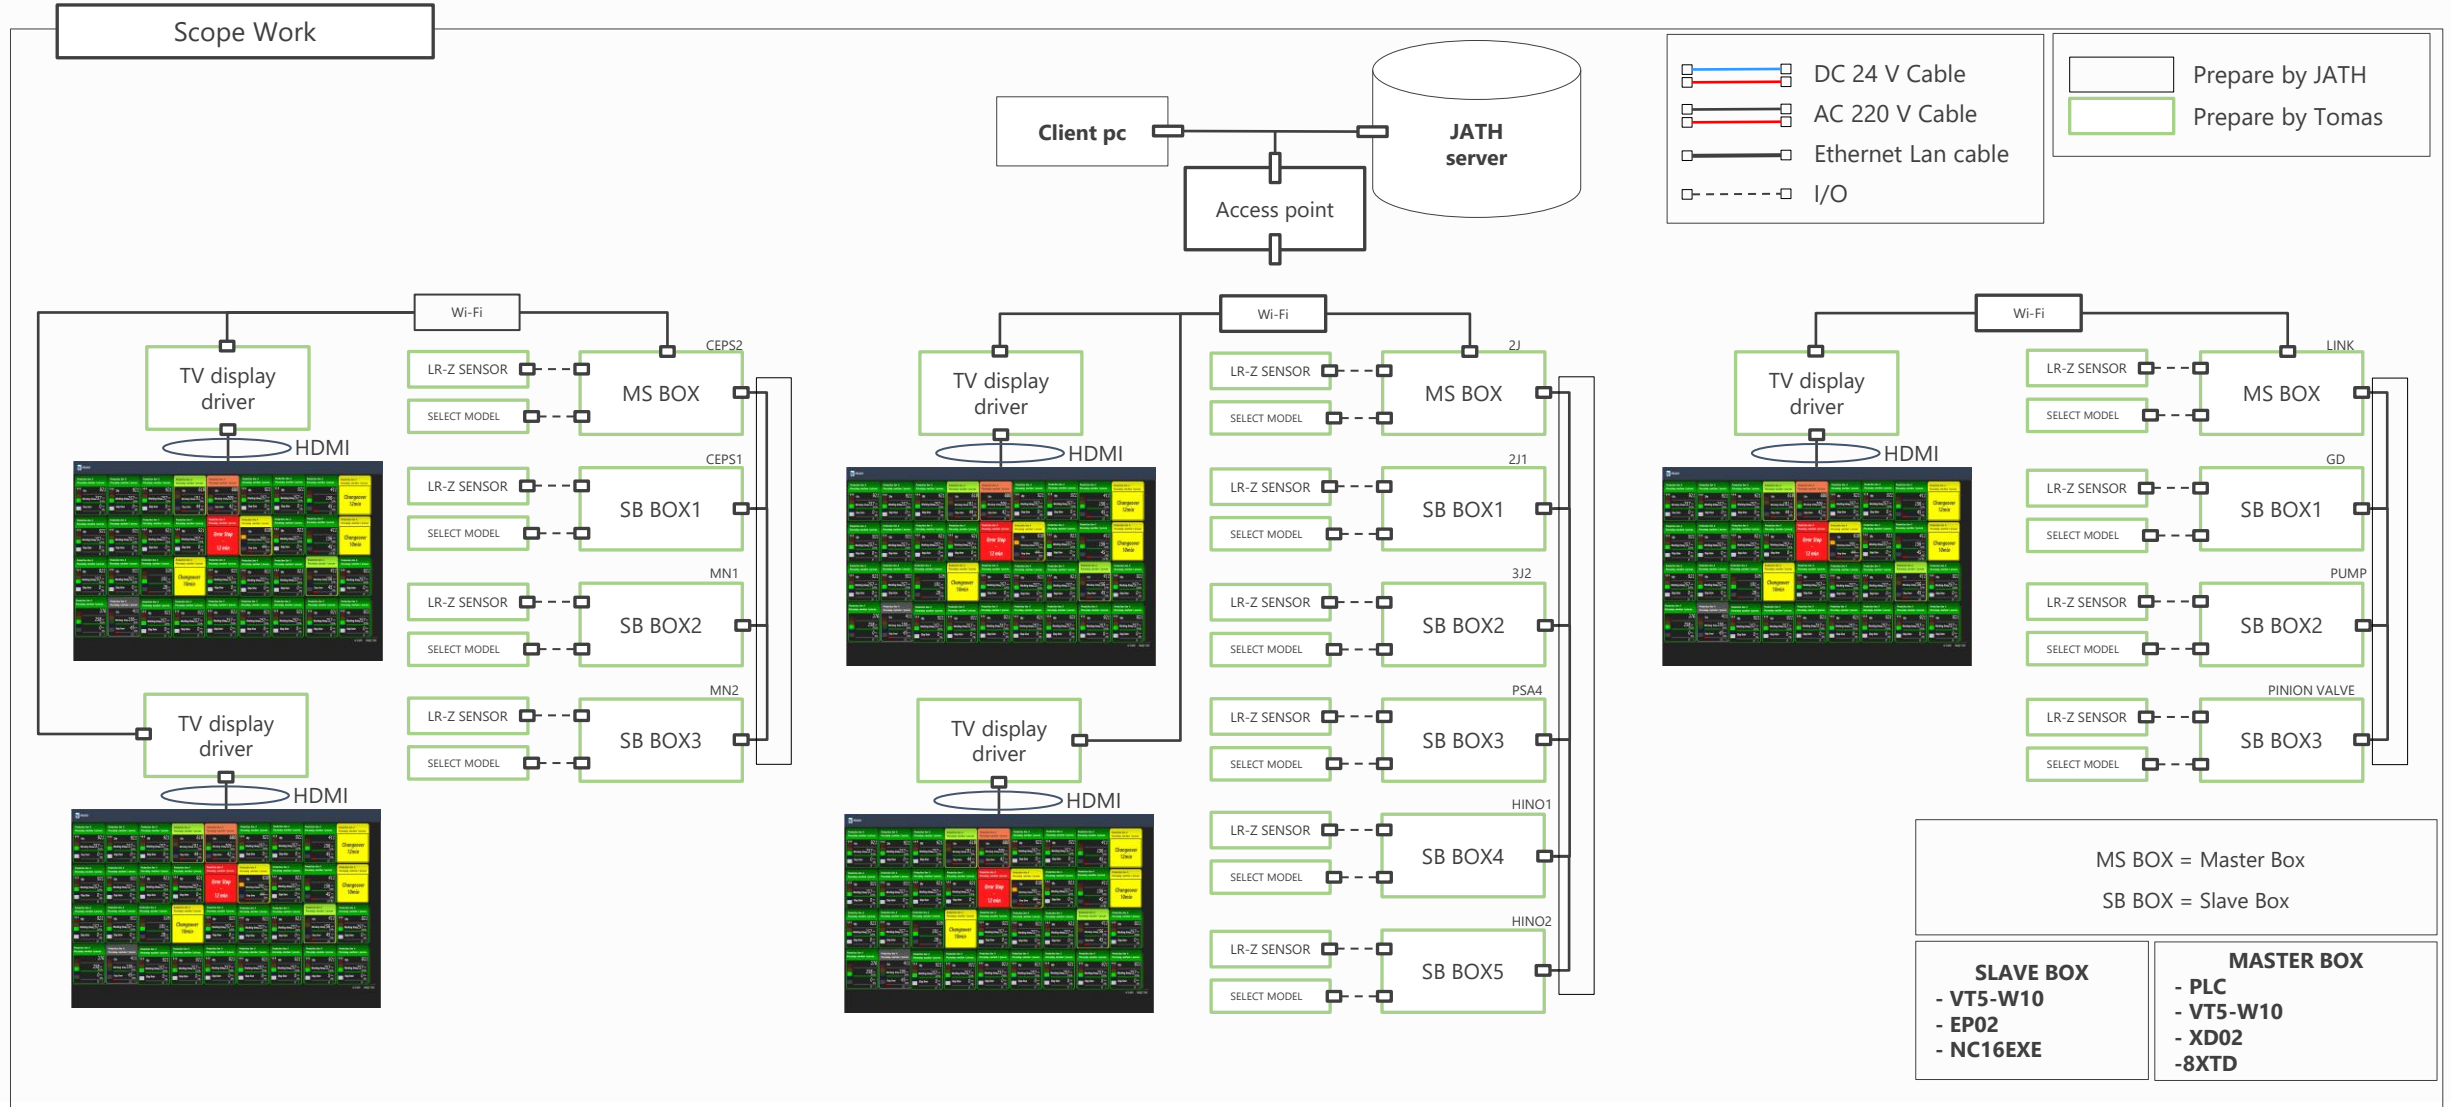

Factory layout




Confidential

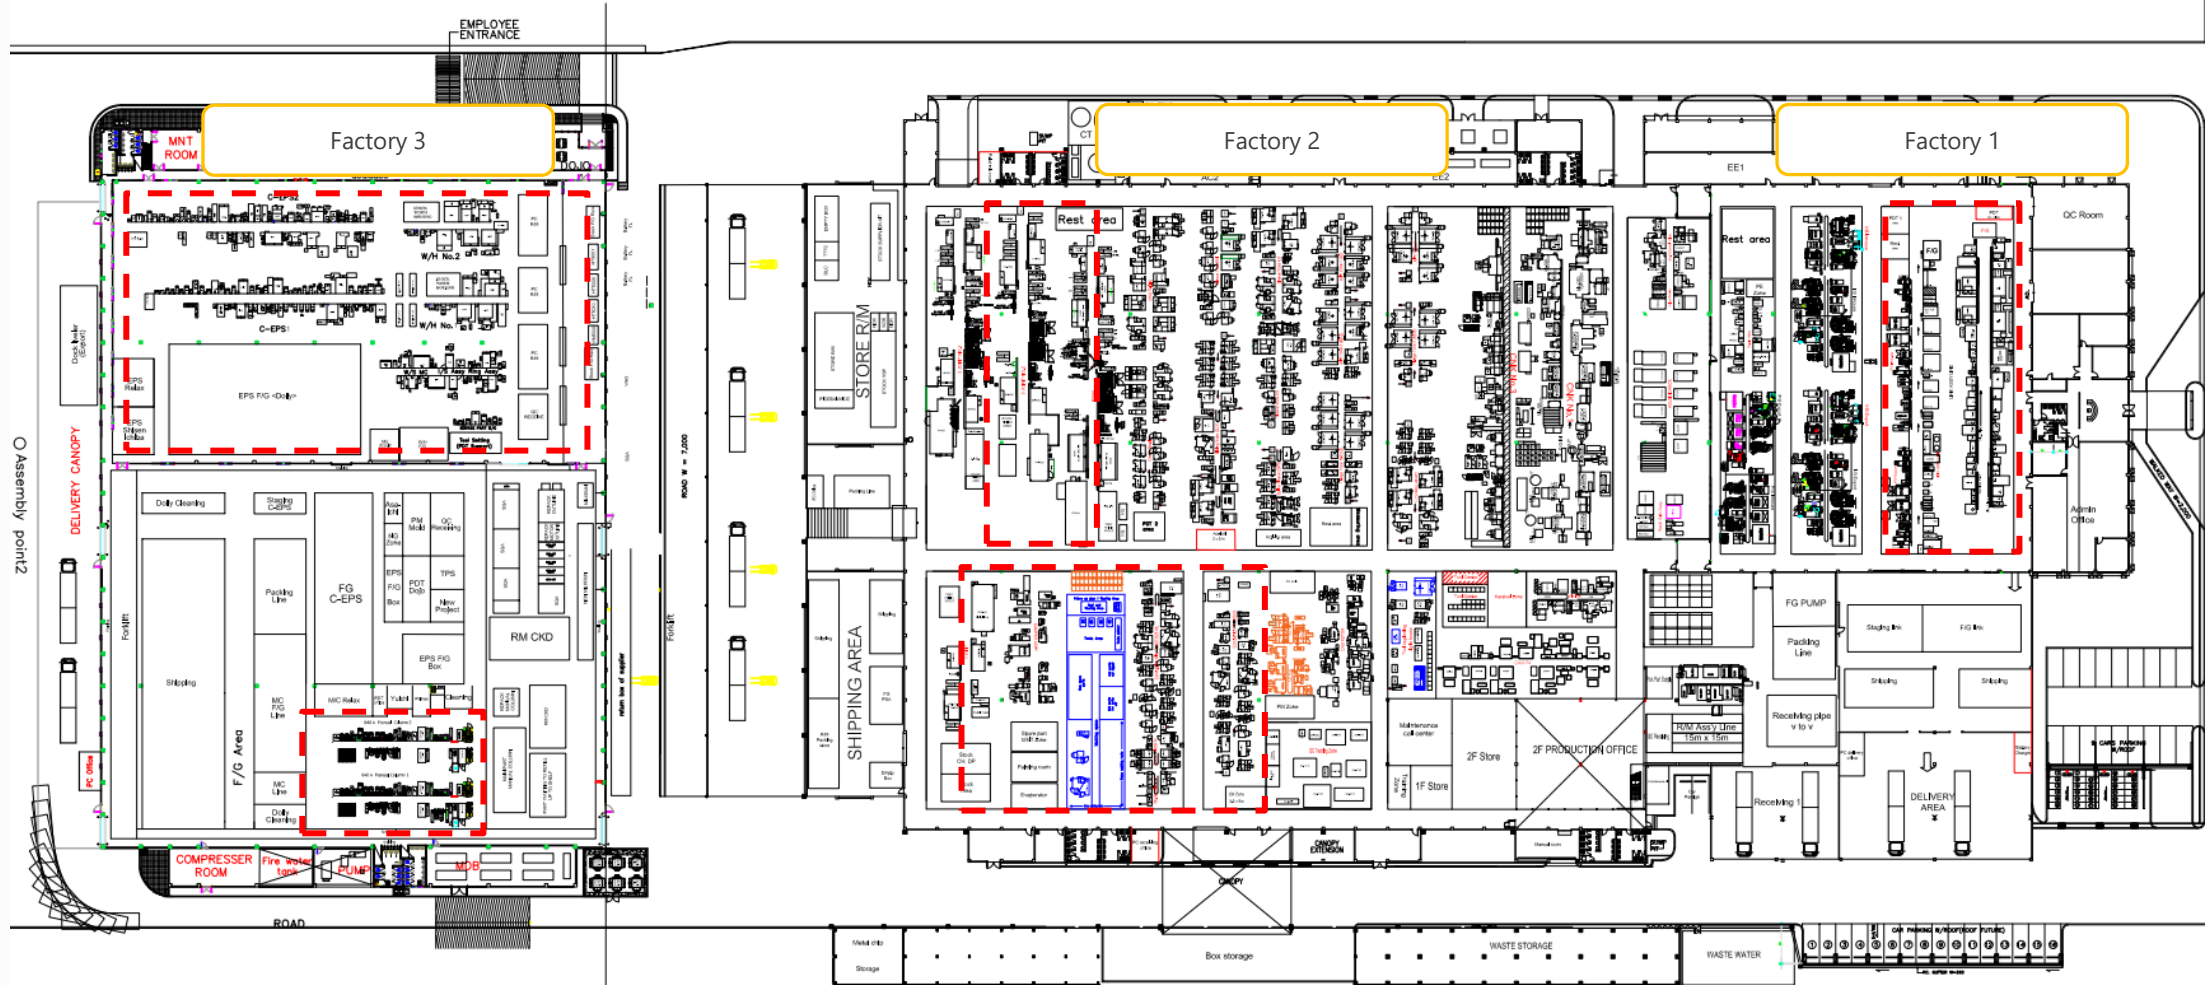
JATH FACTORY LAYOUT 2023



Wiring Lan cable point #Factory 1


Confidential

-  Master PLC
-  Remote I/O
-  Ethernet Lan cable

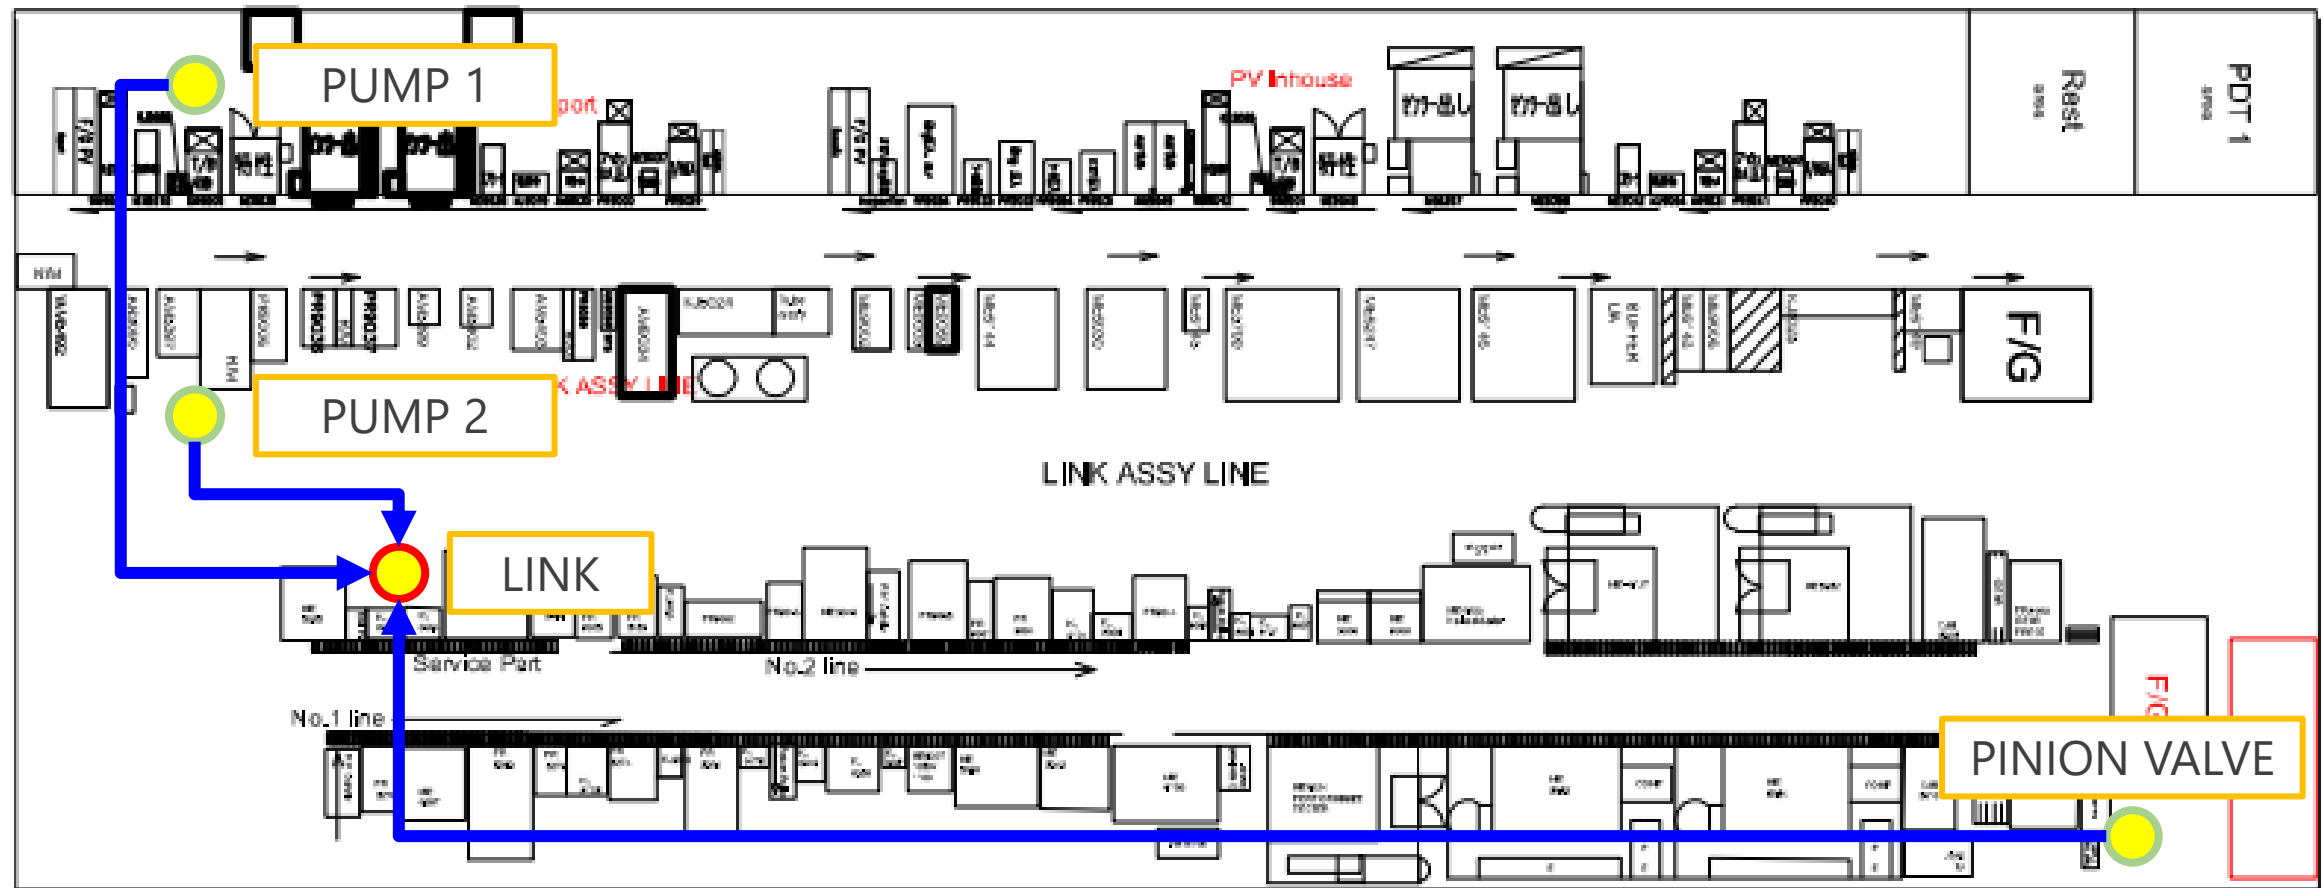

Wiring Lan cable point #Factory 2

Confidential

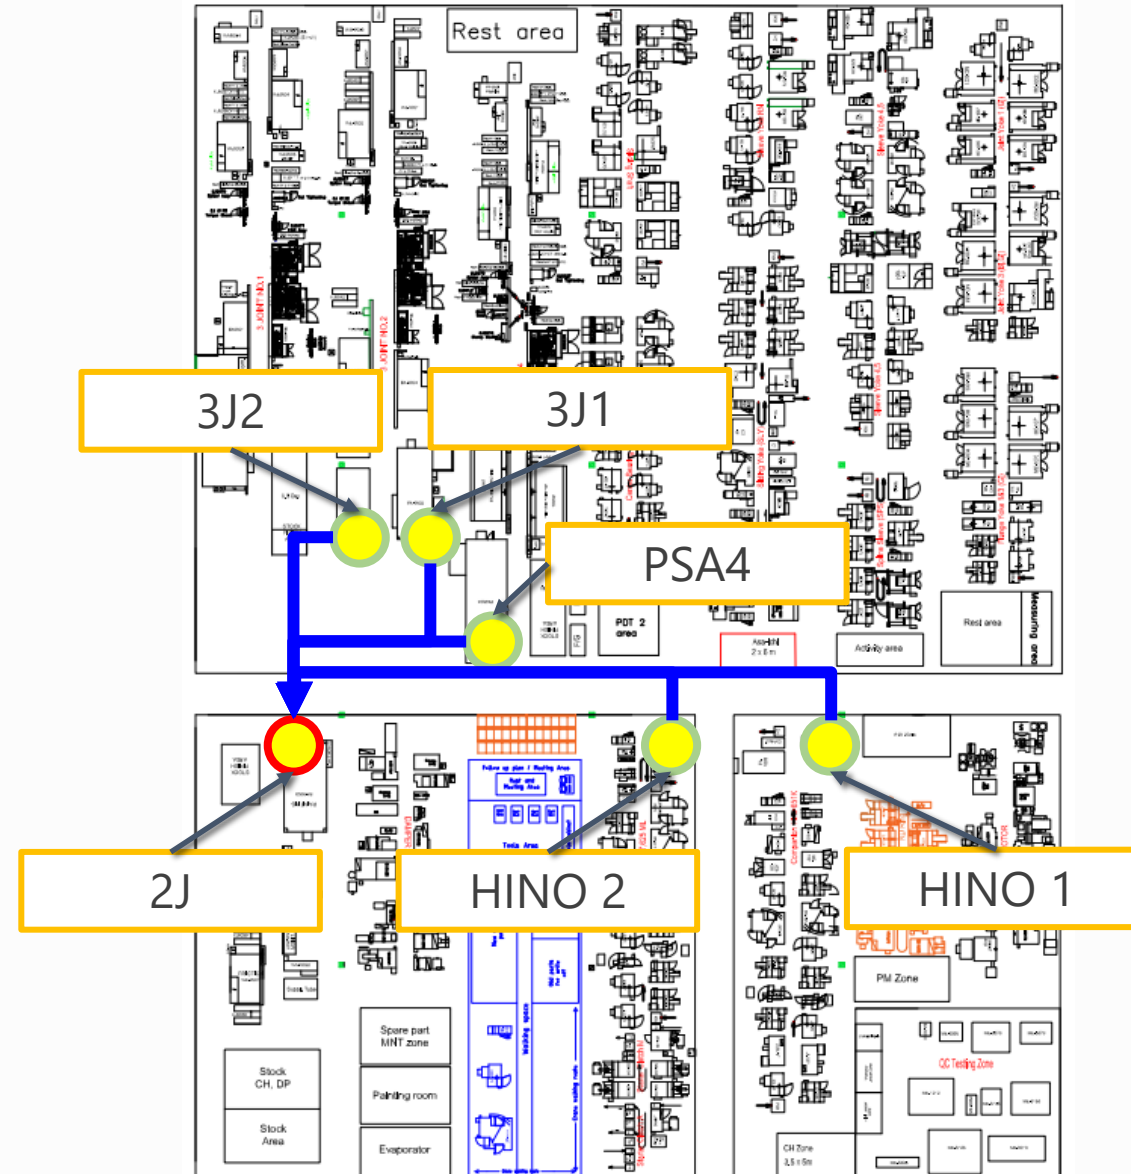


— Ethernet Lan cable

● Master PLC
● Remote I/O

Wiring Lan cable point #Factory 3 Zone 1

Confidential


Ethernet Lan cable

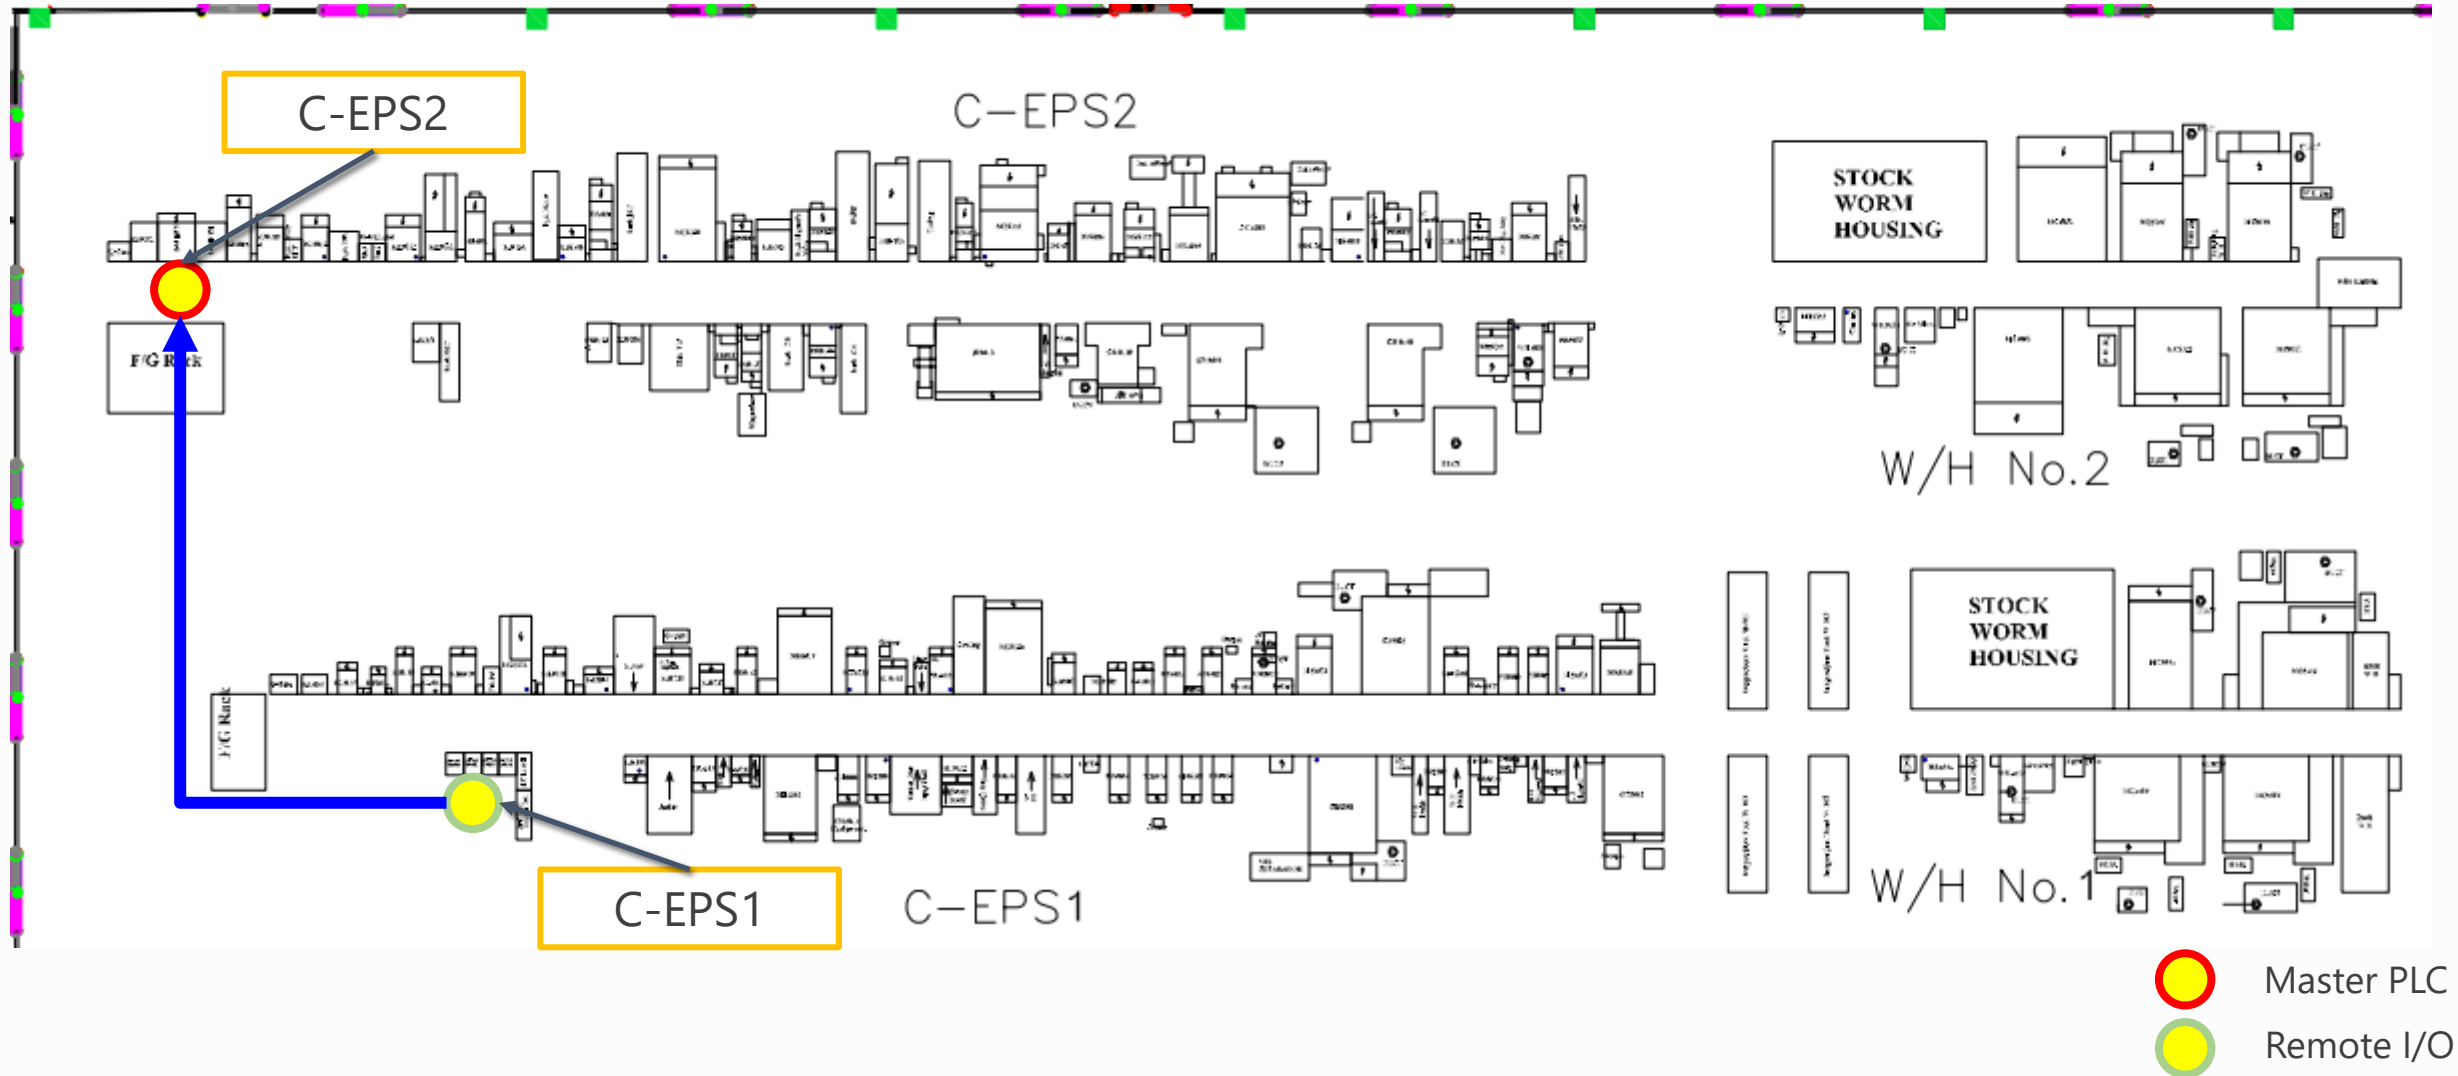

Wiring Lan cable point #Factory 3 Zone 2

Confidential

— Ethernet Lan cable

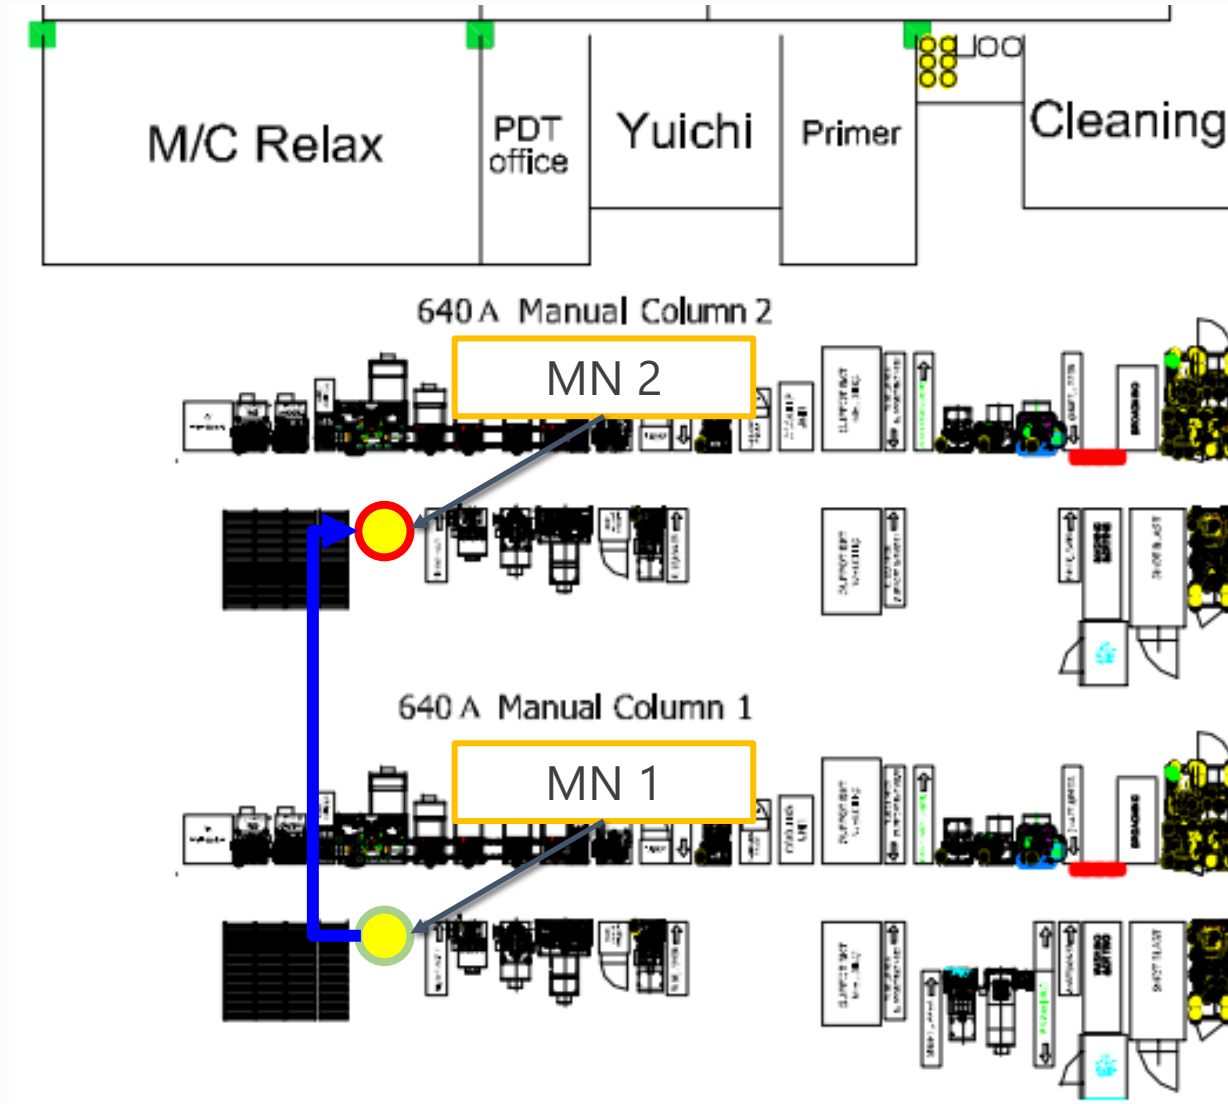

● Master PLC
● Remote I/O