

DRAWING FOR ELECTRICAL SYSTEM

OTICS

OTICS (THAILAND) CO.,Ltd

PROJECT NAME : WIRING DIAGRAM FLOW SENSOR

OWNER : OTICS (THAILAND) CO.,Ltd

LOCATION : AMATA CITY

MAIN CONTRACTOR



TOMAS Tech Co.,Ltd

7/13 Floor 3C Udomsuk 46 Bangnanuea


bangna Bangkok10260


TEL 098-271-9741


[illegible]



K	DATE	CONTENT	DATE	CONTENT	DATE	CONTENT	DATE	CONTENT		TOMAS Tech Co.,Ltd 7/13 Floor 3C Udomsuk 46 Bangnanuea bangna Bangkok10260, Thailand. TEL 098-271-9741	LICENSE ARCHITECT	APPROVED BY	PERSON IN CHARGE	PROJECT NAME OTICS WIRING DIAGRAM FLOW SENSOR	DRWG. NO. SE-02	
											LICENSE ENGINEER	SIGNATURE	DRAWN BY			
											APPROVED DATE	DRAWN DATE				
														DRWG. TITLE	SCALE	MP. NO.
	1	2	3	4	5	6	7	8	9	10	11	12	13	14	15	16
														RS485 WIRING RISER DIAGRAM LOOP 1 (14 Sets.)	None	

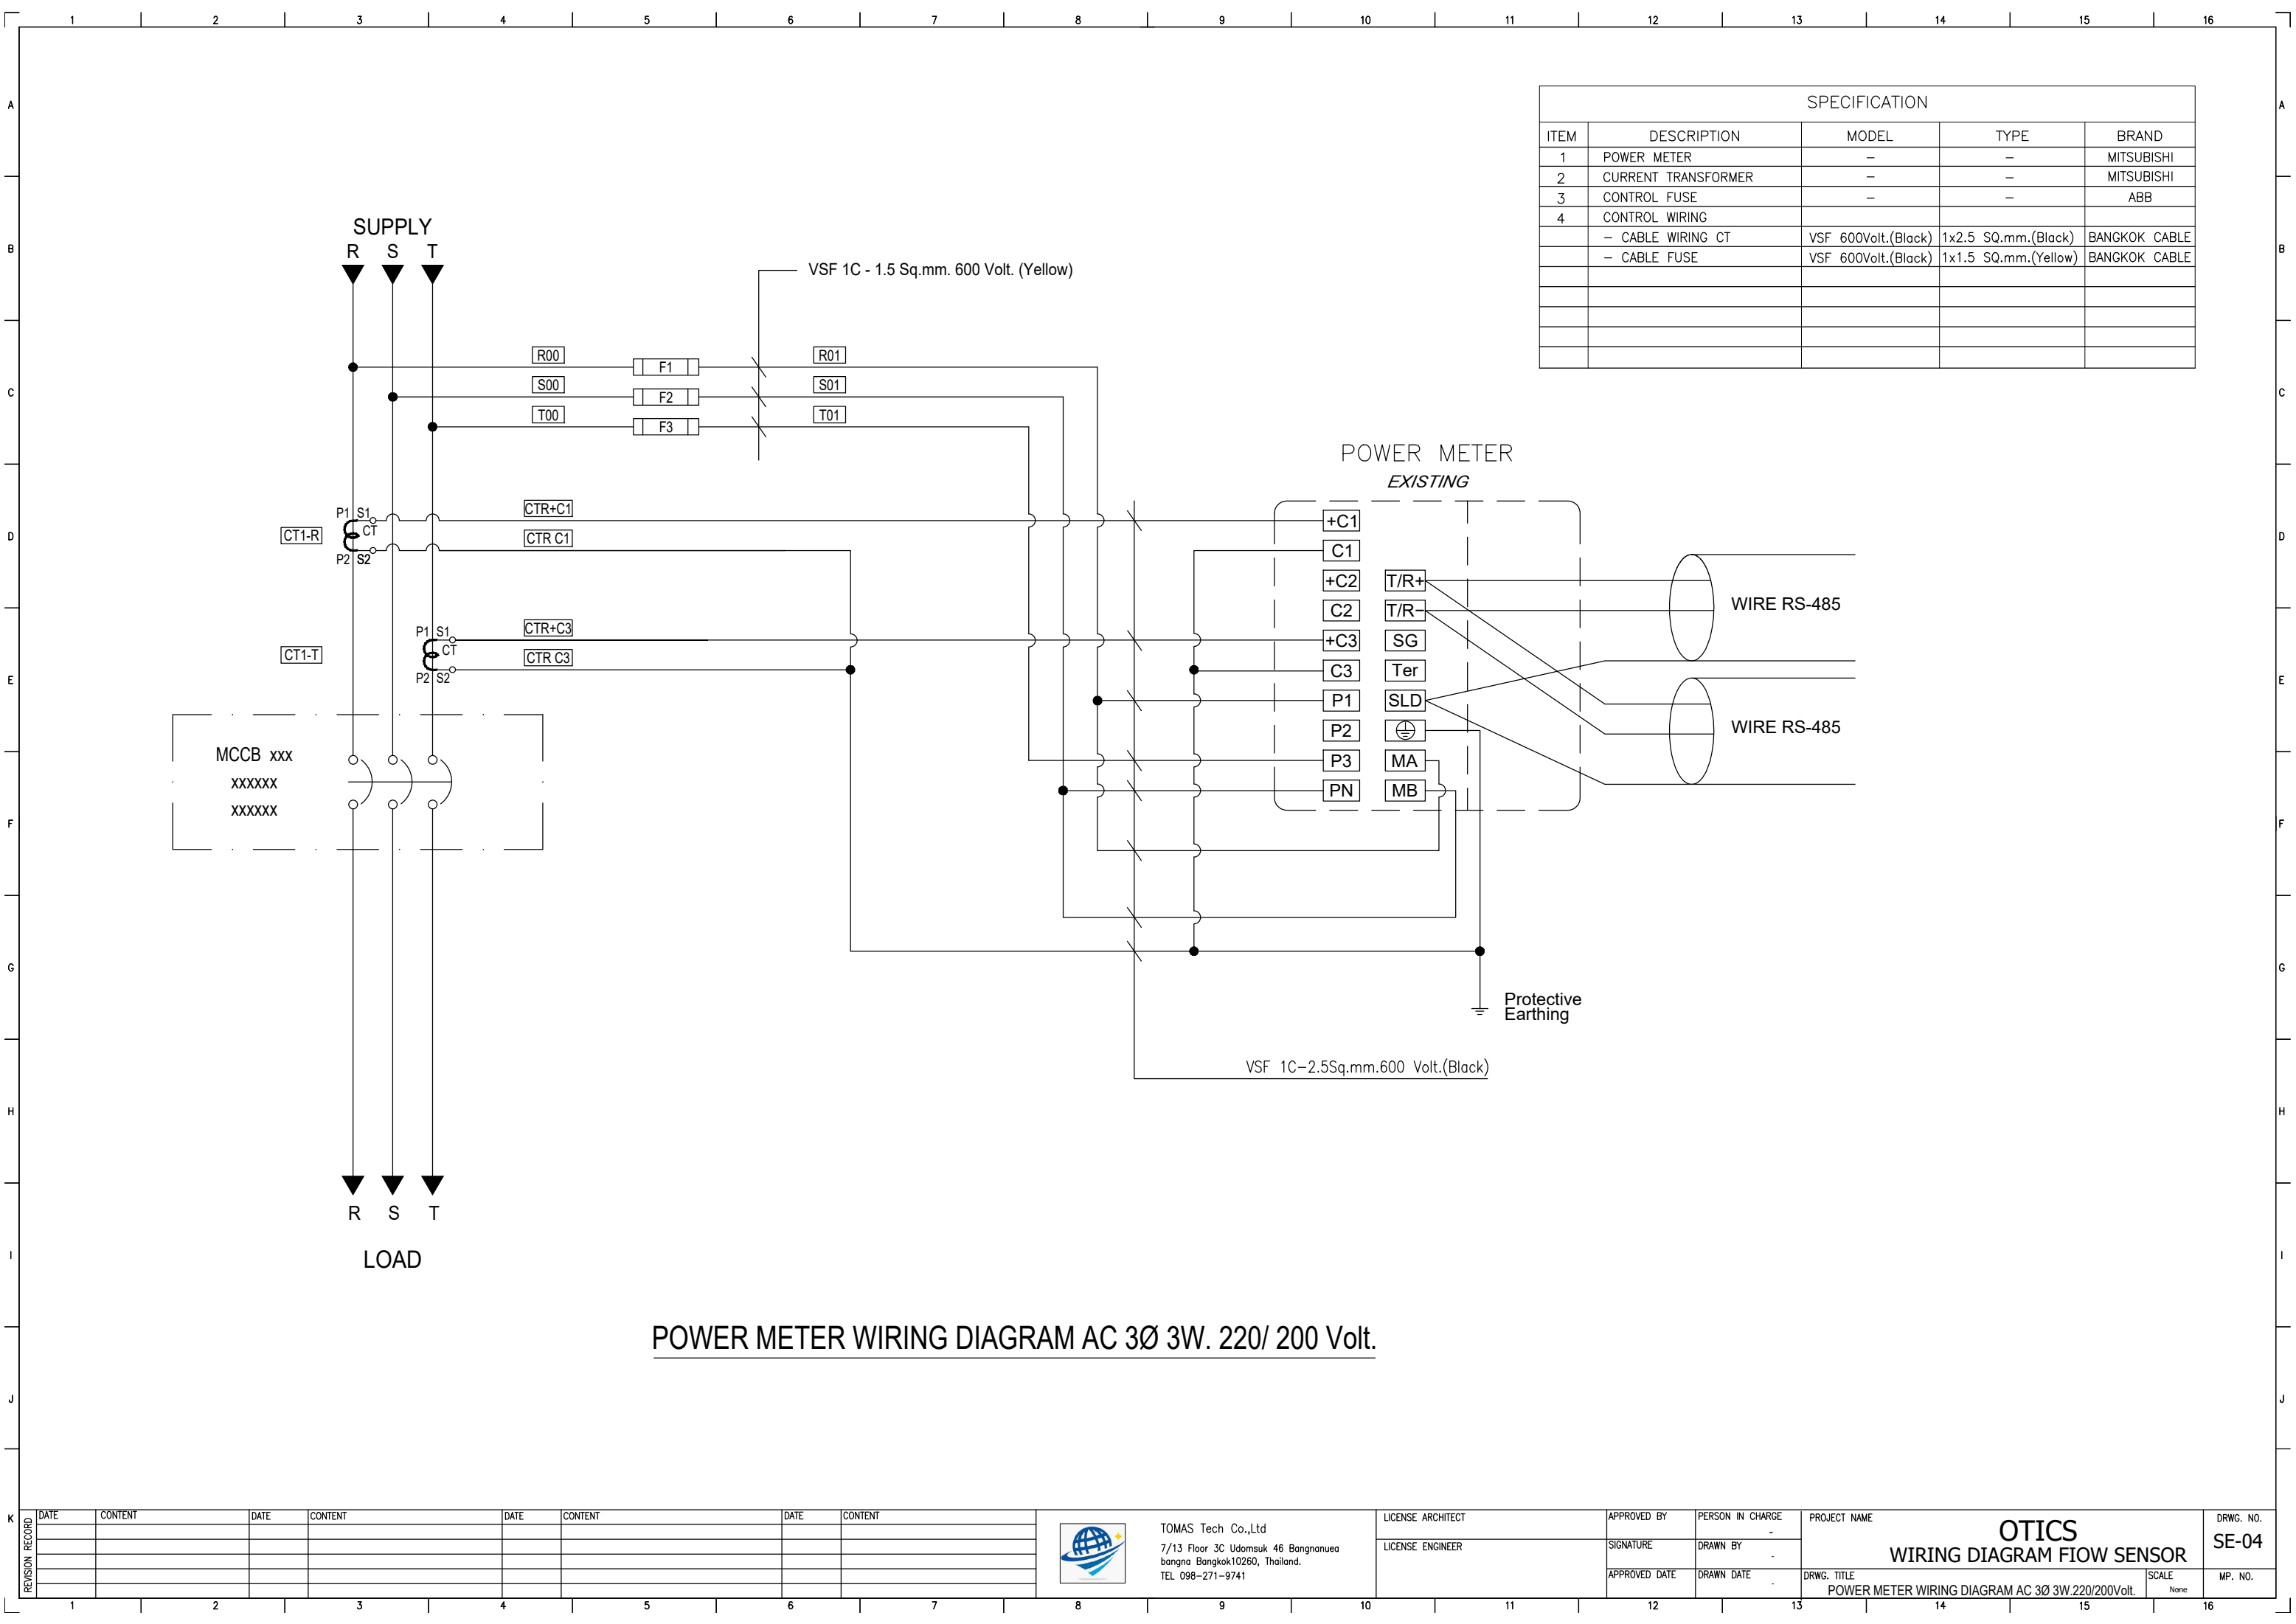

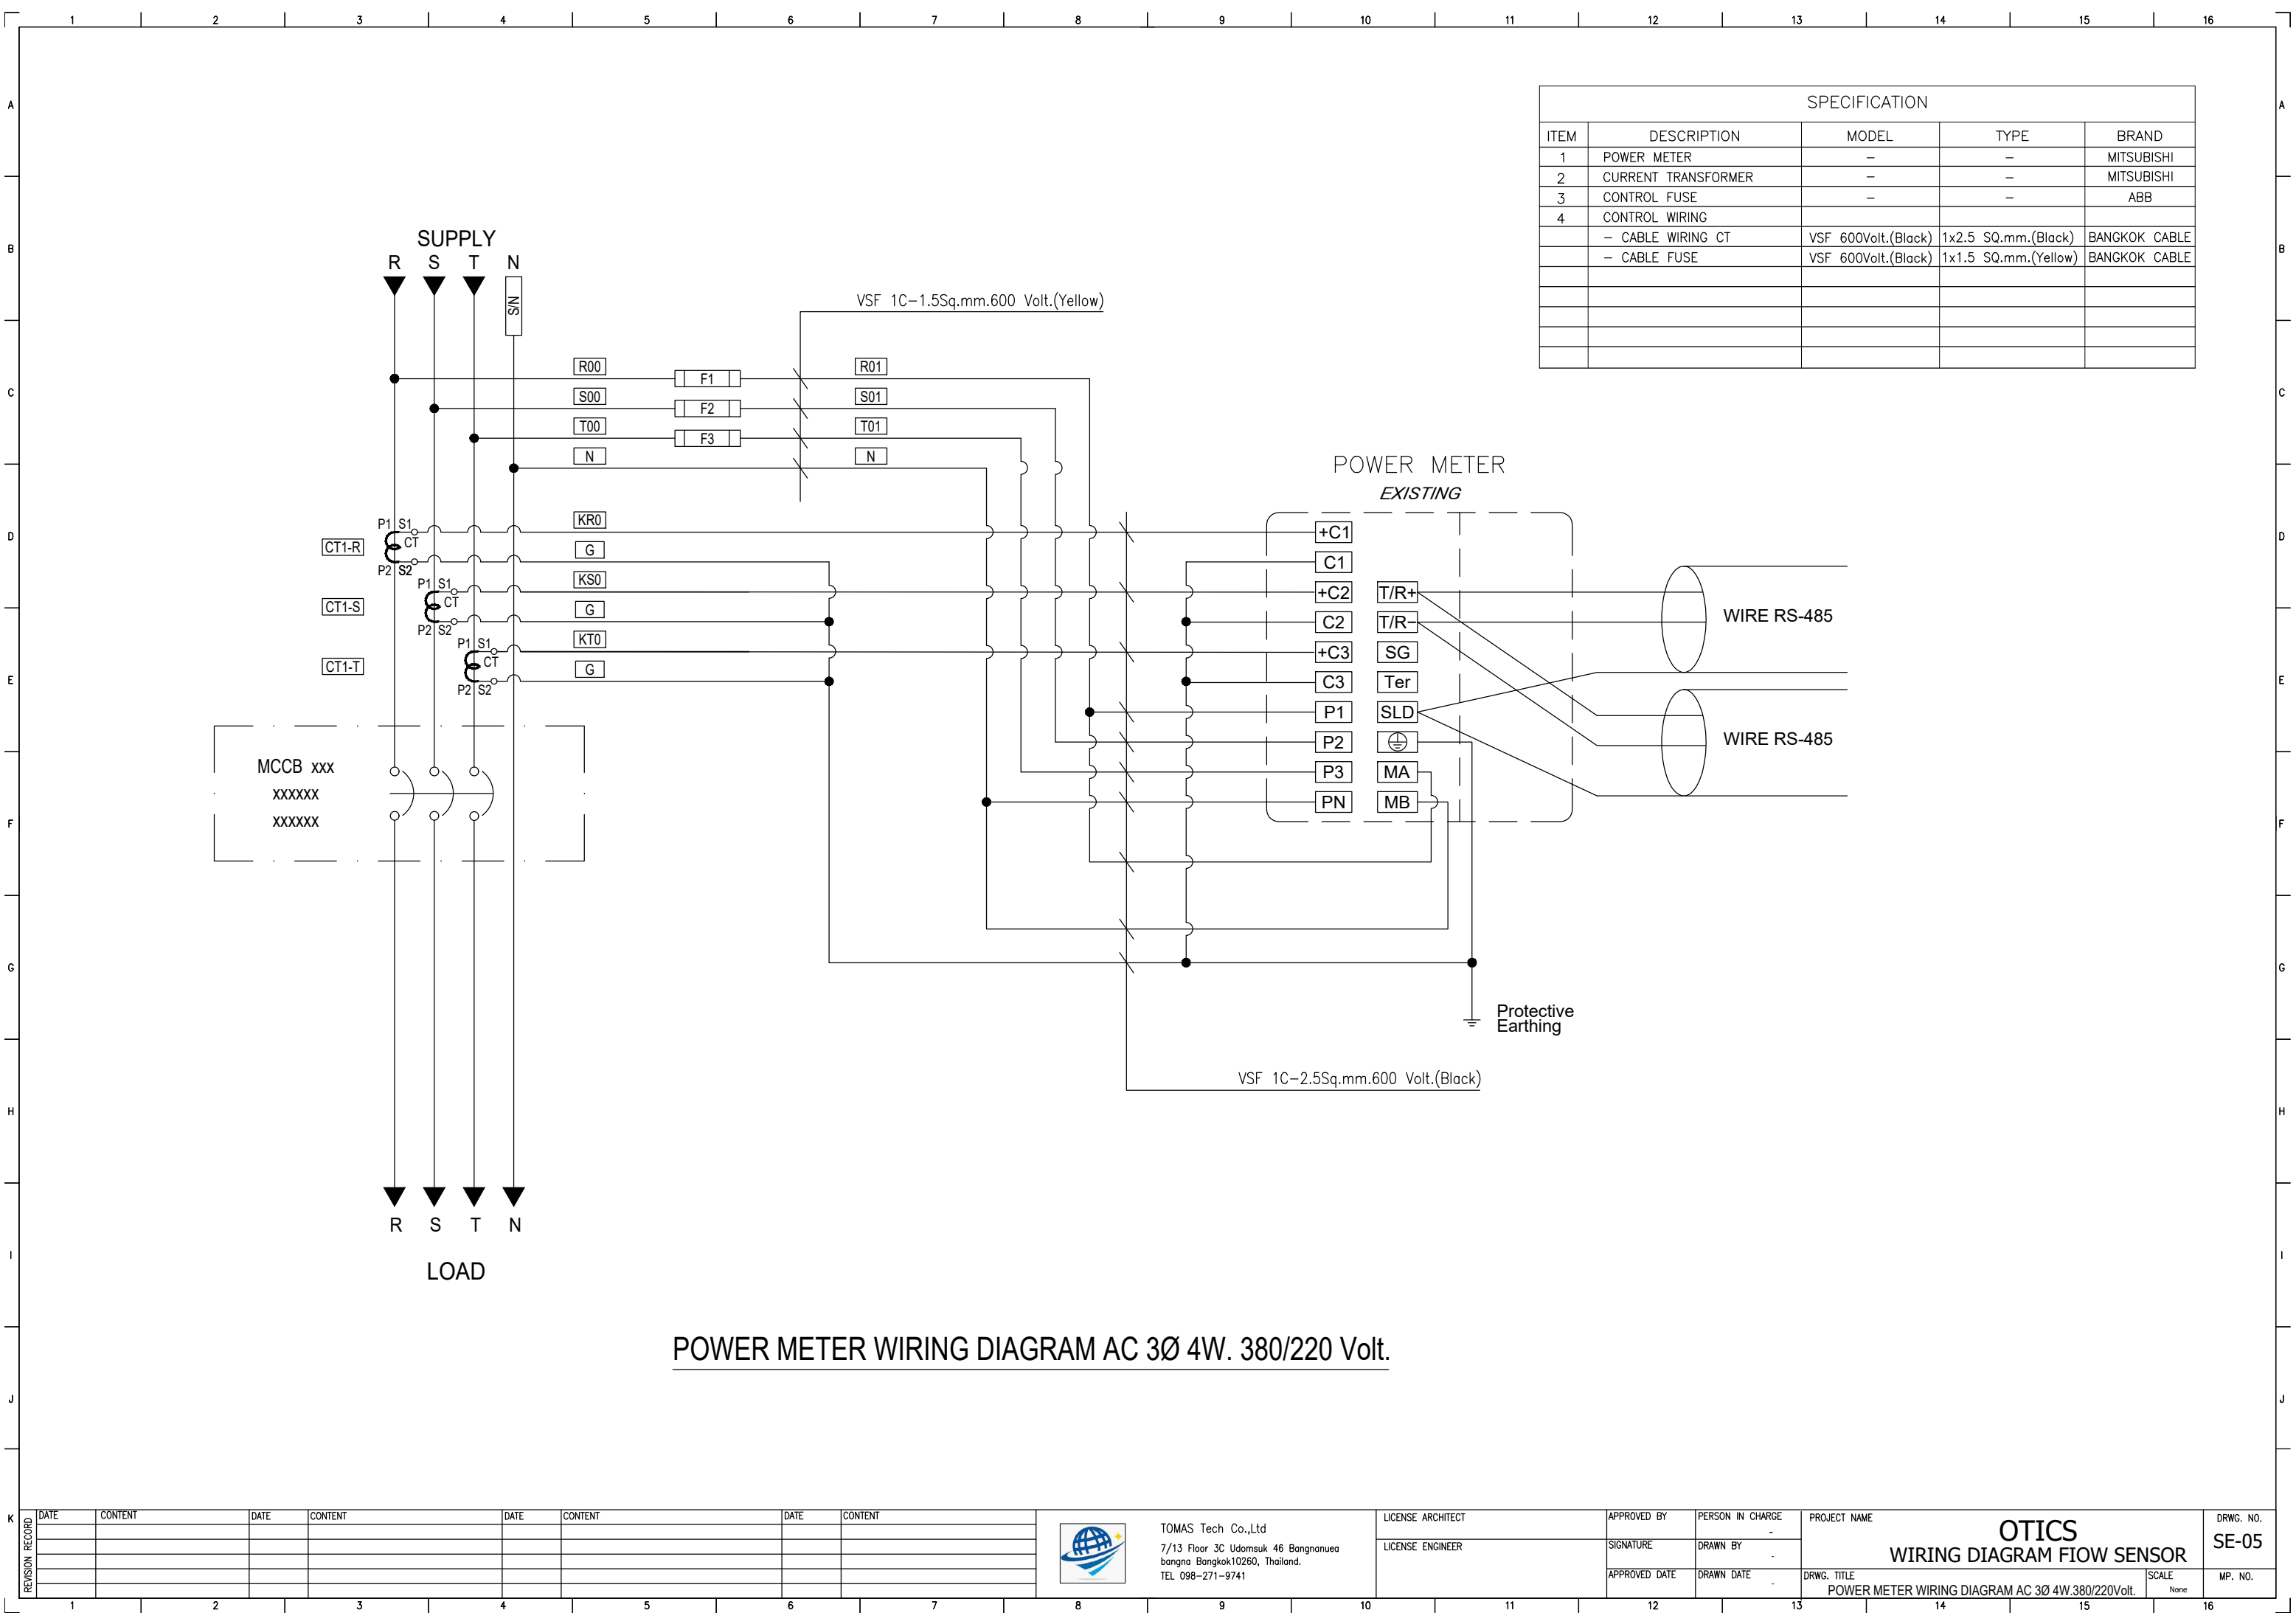

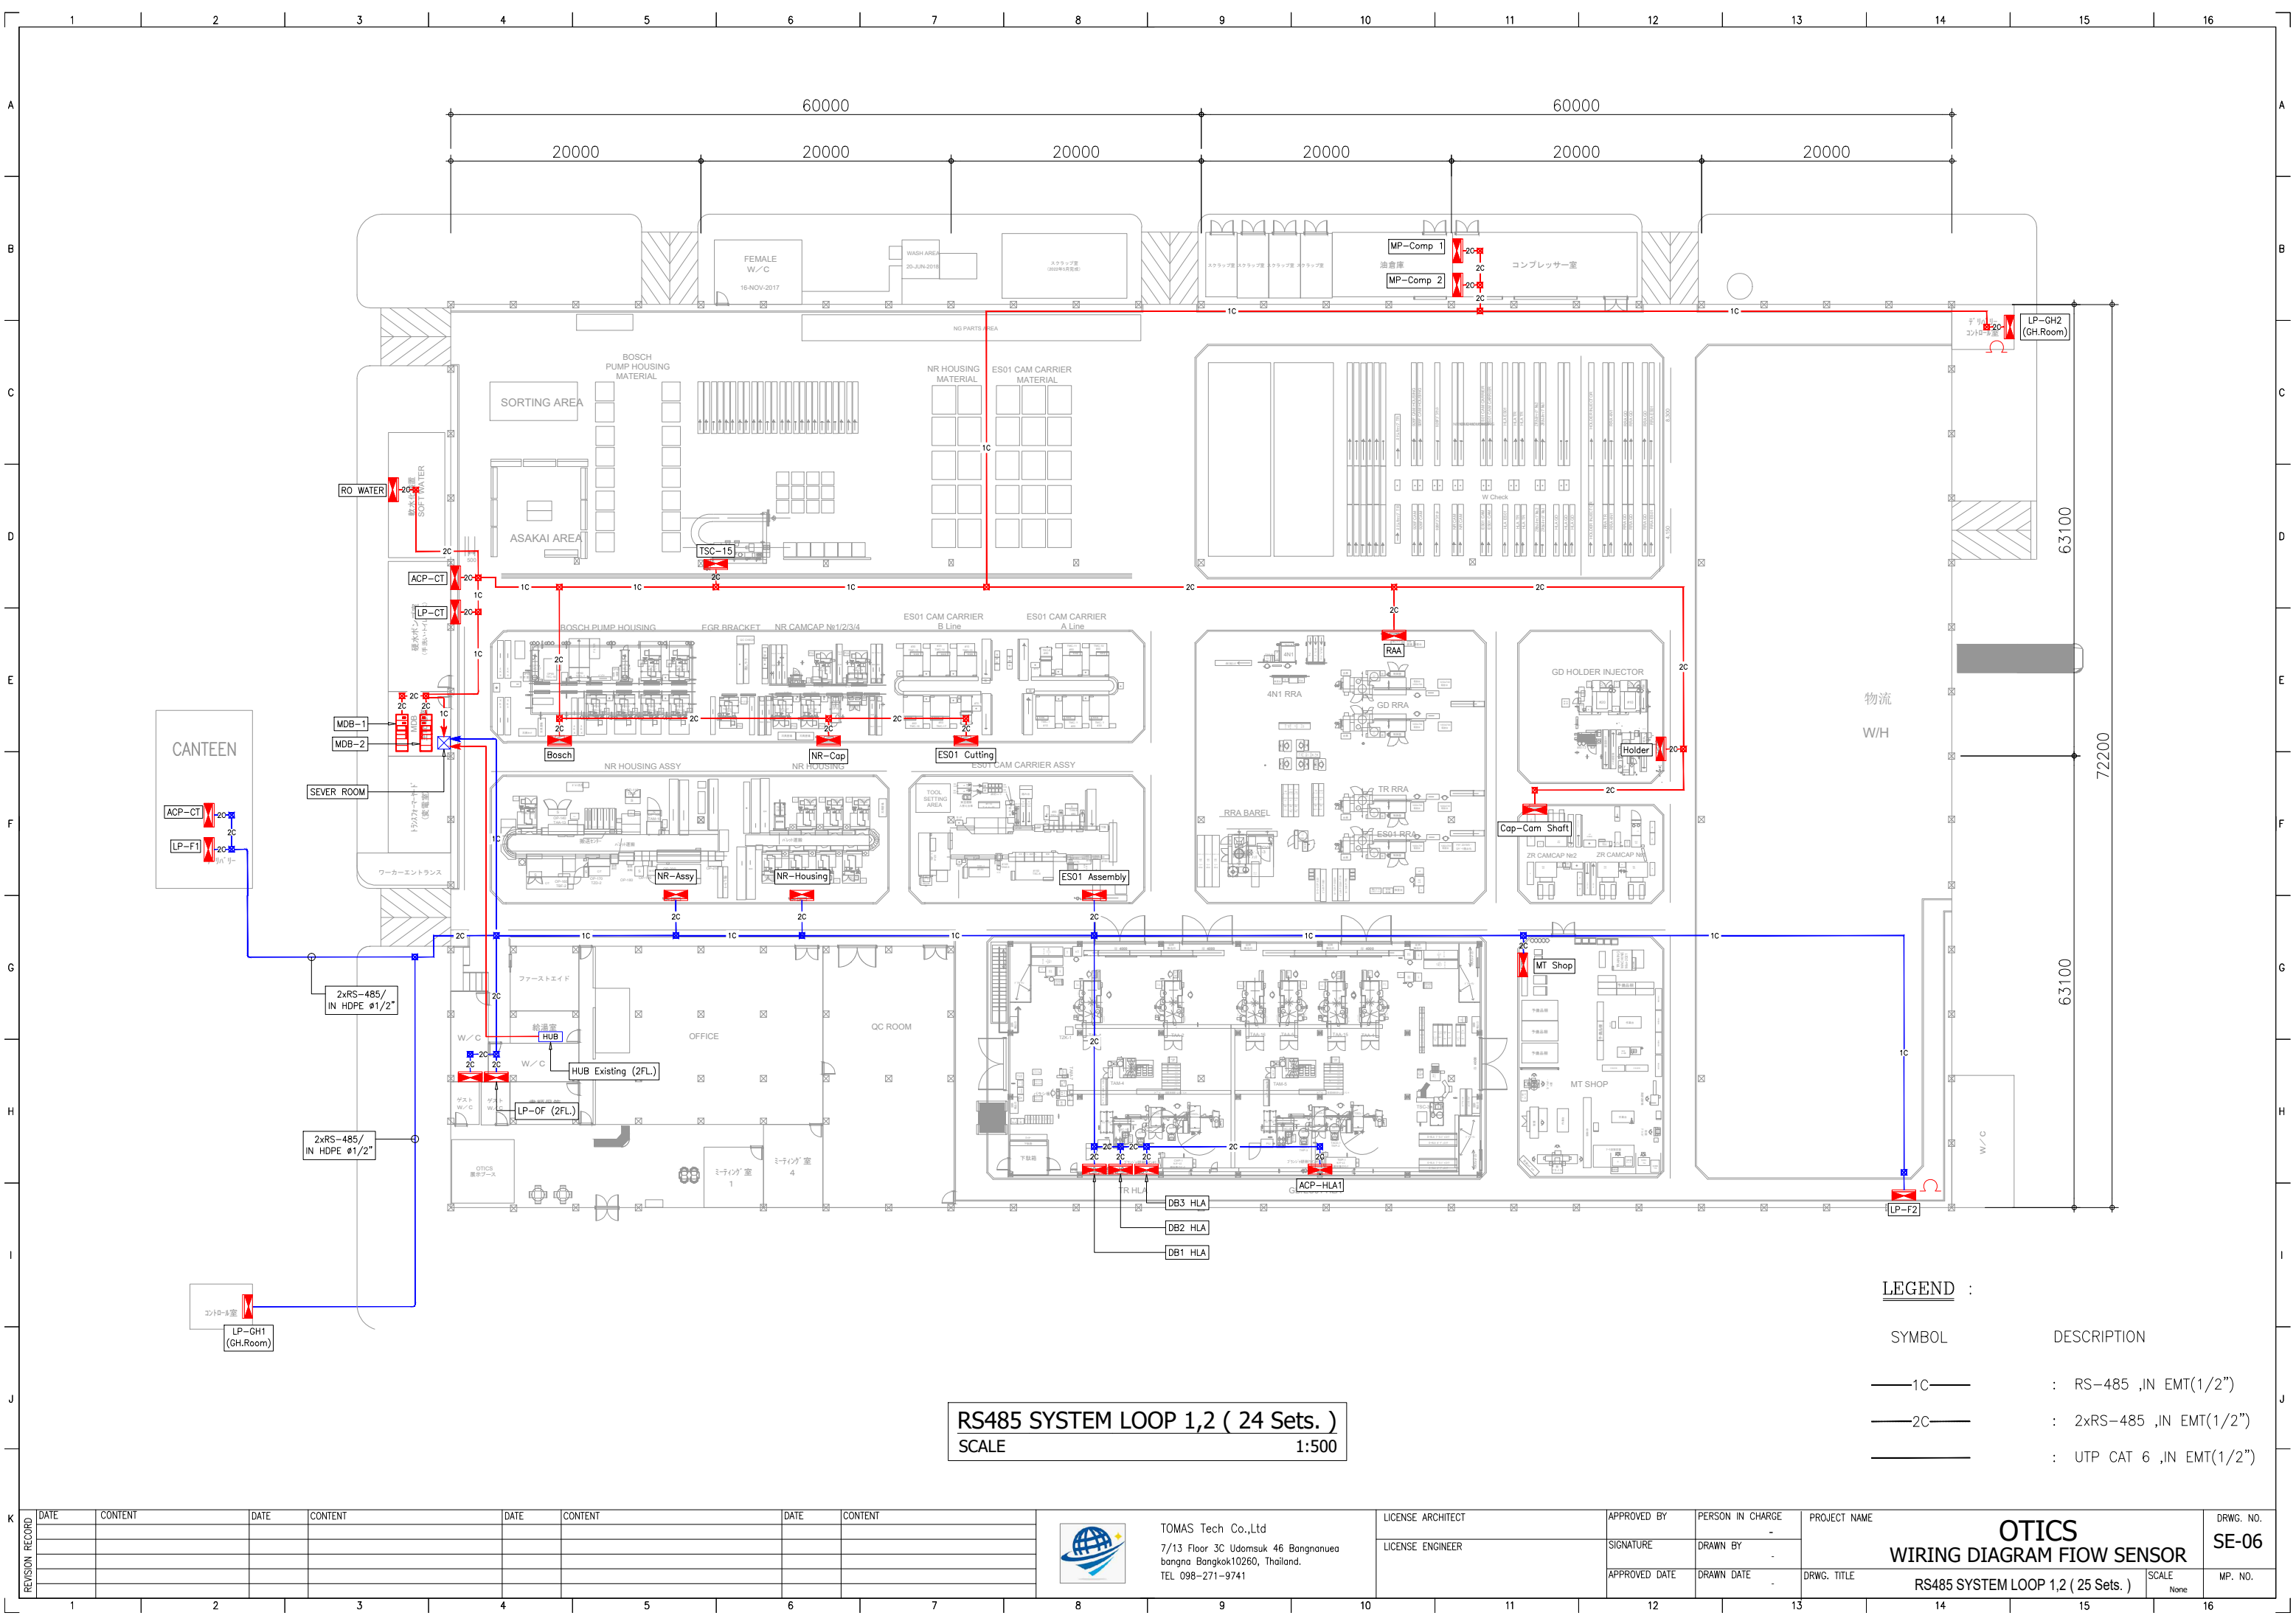


RS485 SYSTEM LOOP 1,2 (24 Sets.)
SCALE 1:500

LEGEND :	
SYMBOL	DESCRIPTION
—1C—	: RS-485 ,IN EMT(1/2")
—2C—	: 2xRS-485 ,IN EMT(1/2")
—	: UTP CAT 6 ,IN EMT(1/2")

REVISION RECORD	
DATE	CONTENT



TOMAS Tech Co.,Ltd
7/13 Floor 3C Udomsuk 46 Bangnanuea
bangna Bangkok10260, Thailand.
TEL 098-271-9741

LICENSE ARCHITECT

LICENSE ENGINEER

APPROVED BY

SIGNATURE

APPROVED DATE

PERSON IN CHARGE

DRAWN BY

DRAWN DATE

PROJECT NAME

OTICS
WIRING DIAGRAM FLOW SENSOR

DRWG. NO. SE-06

DRWG. TITLE

RS485 SYSTEM LOOP 1,2 (25 Sets.)

SCALE None

MP. NO.